



Jeffrey Klein

14 Tamarack Drive
Thornhill, Ontario L3T 4V5

Landscape Portfolio

Resident 1


Transforming an old tired residential landscape into a beautiful mixed garden of perennial and shrubs offering year round colour interest.



Before image resident 1



Before image resident 1

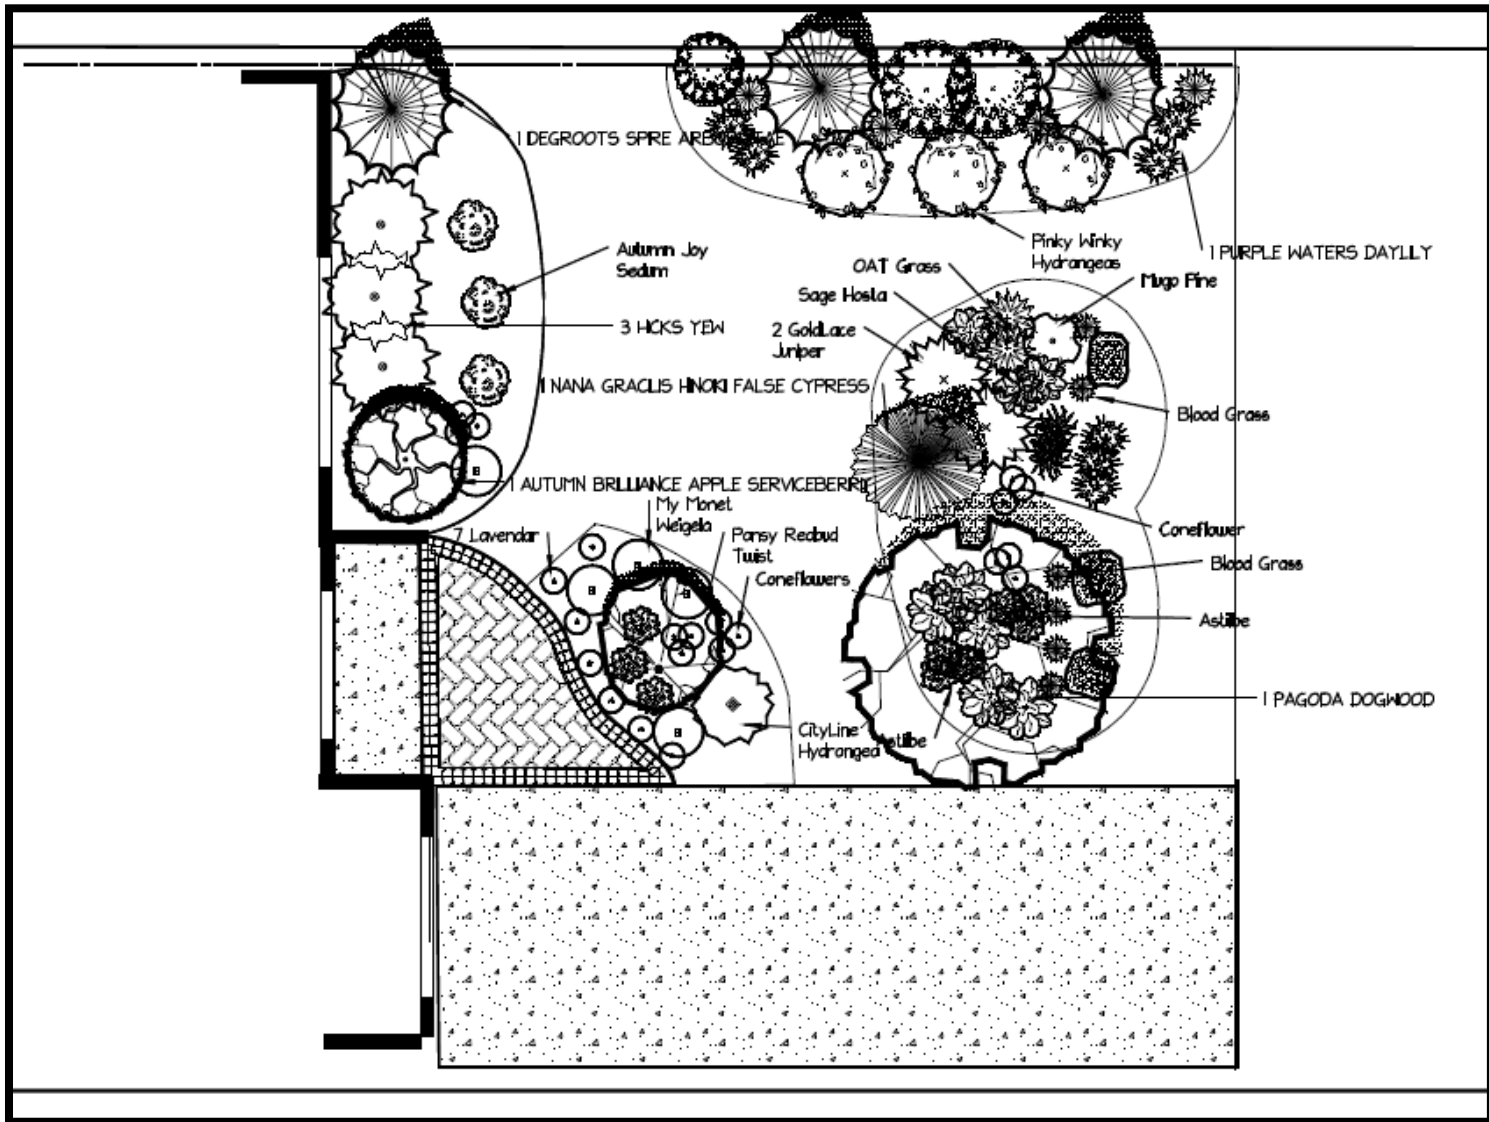

**Resident 1
Concept Plan**



After image resident 1



After image resident 1



After image resident 1

Resident 2

Create a stunning english style front walkway garden as well as a zen pine garden offering a space for reflection and tranquility for this Victorian style home in Markham.




Before image resident 2




Before image resident 2



Before image resident 2 – pine garden

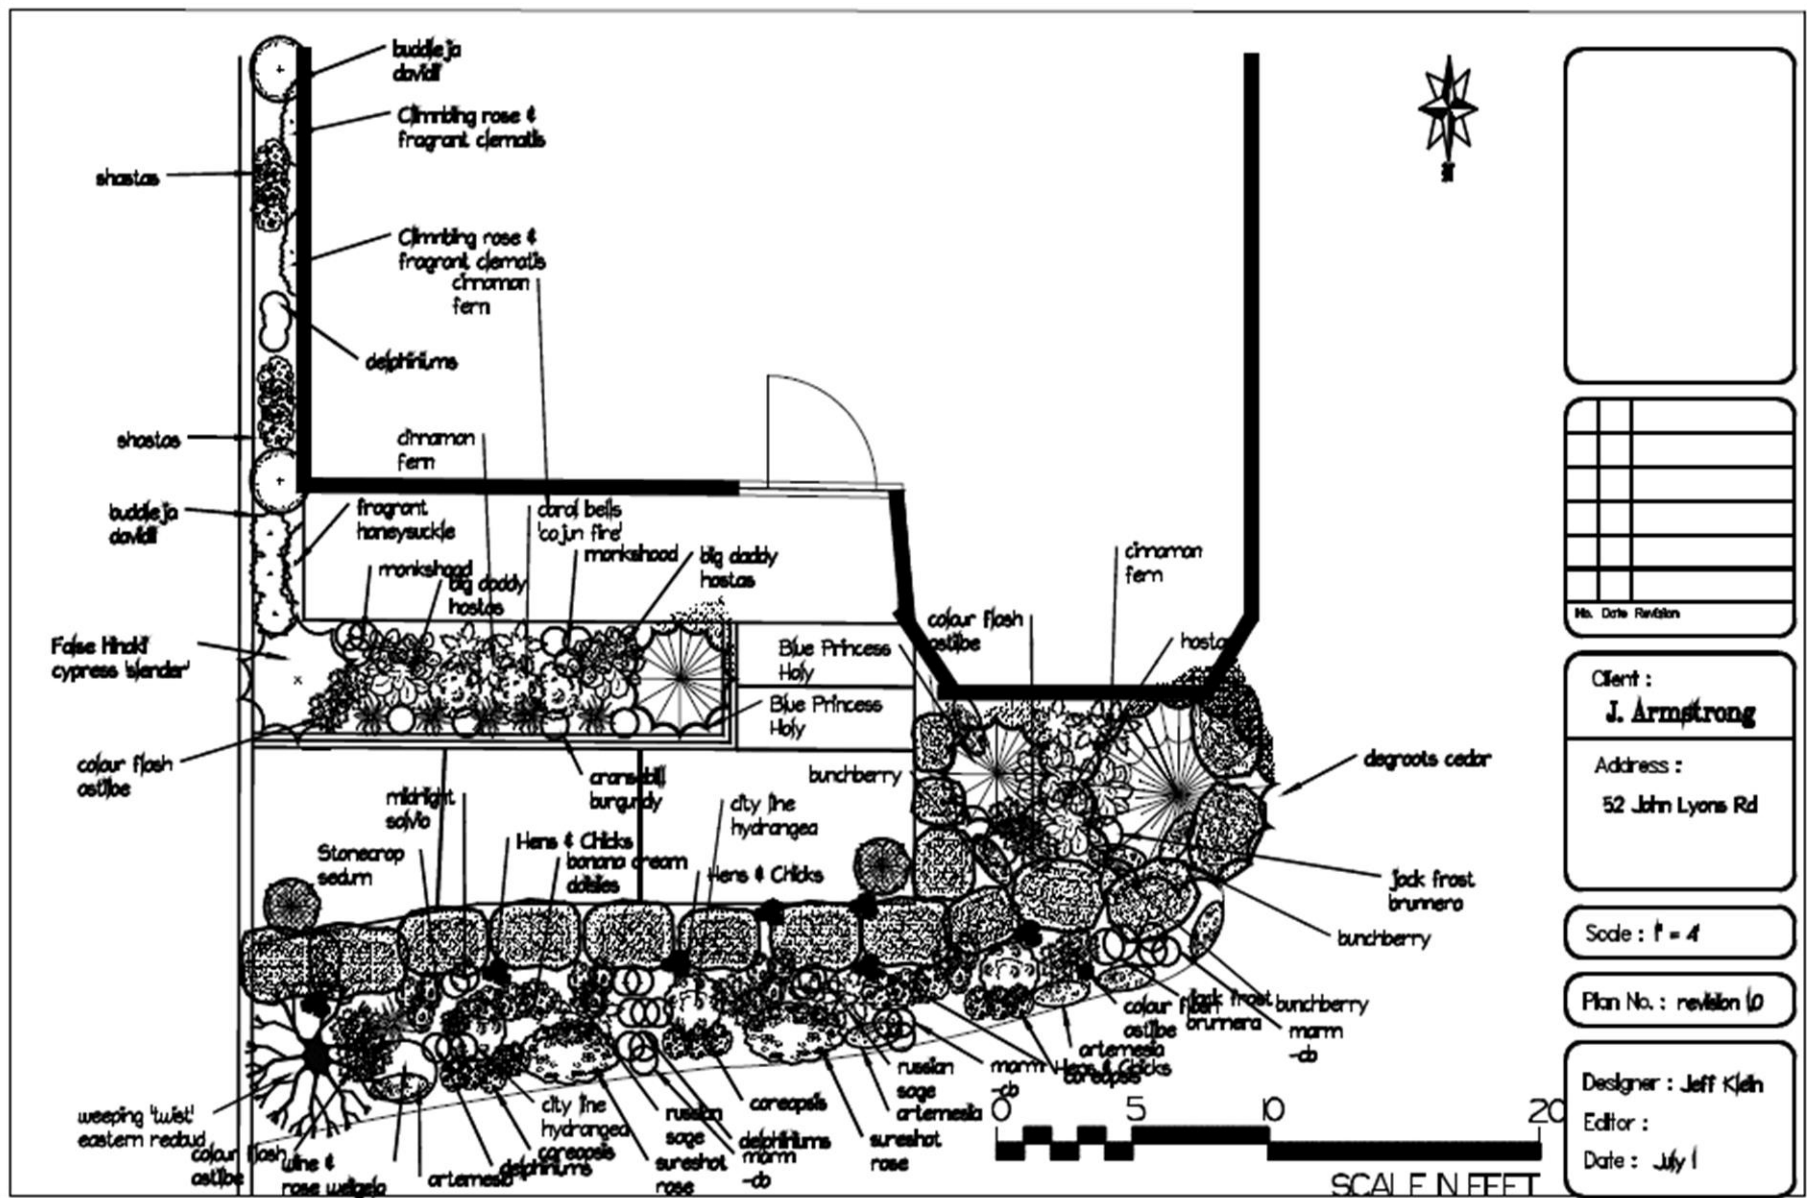

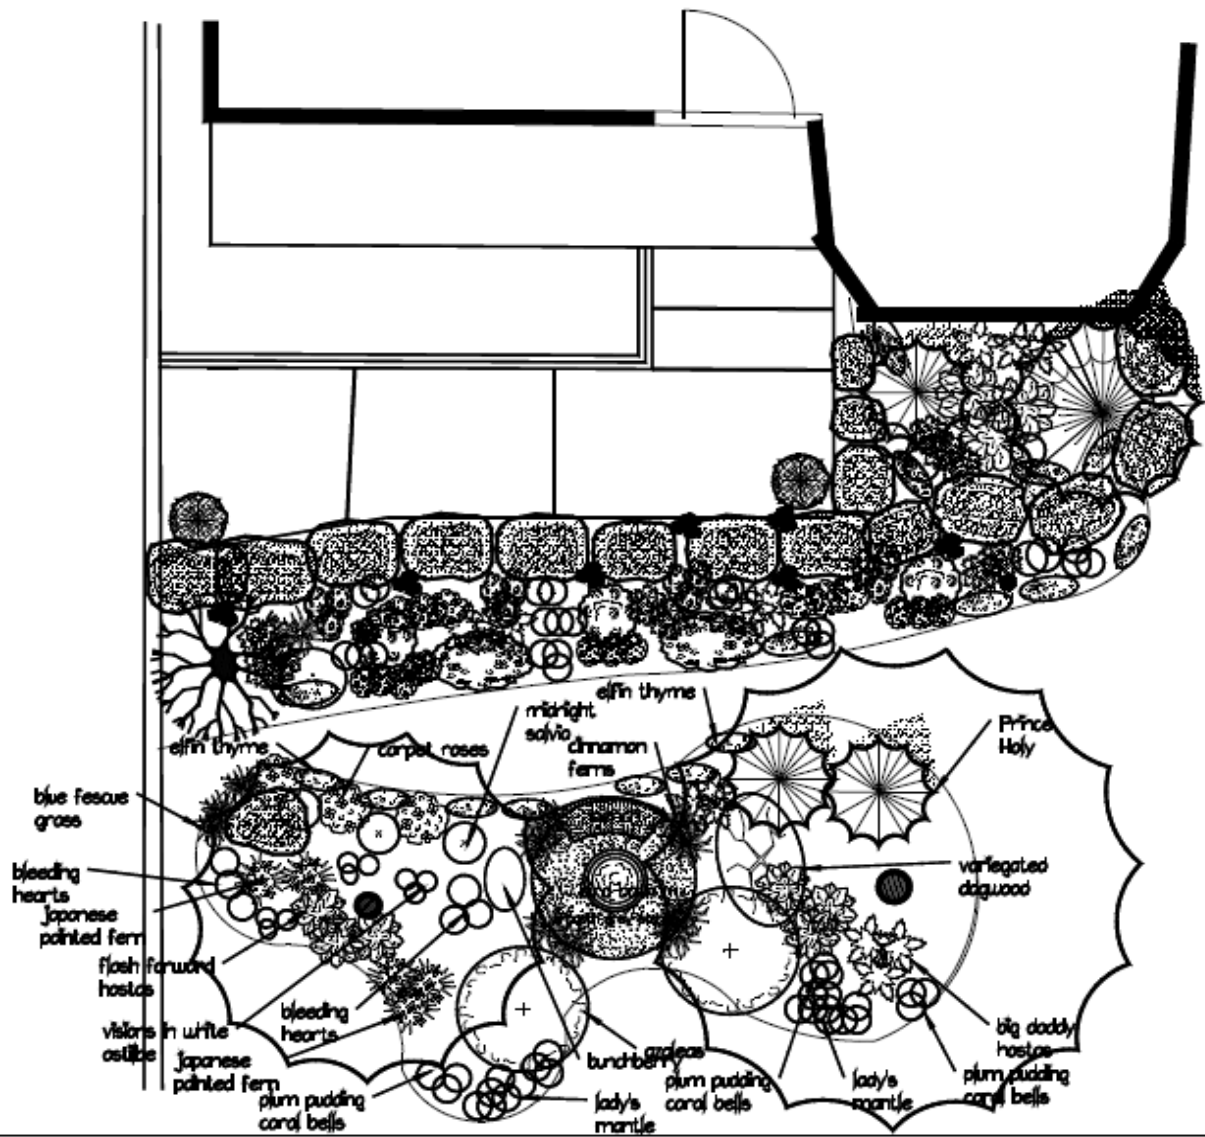

No.	Date	Revision

Client :
J. Armstrong

Address :
 52 John Lyons
 Markham, ON

Scale : 1" = 4'

Plan No. : revision 1

Designer : Jeff Klett
 Editor :
 Date : July 1, 2014

Resident 2 Concept Plan – Pine Zen Garden



After image resident 2



After image resident 2



After image resident 2



After image resident 2 – pine garden



After image resident 2 - zen - pine garden



Before image resident 3



Concept sketch with resident 3



After image resident 3

Residence 4

- A backyard pool area replaced by a new 40 foot long kidney shaped viewing garden providing a spectacle of year round colour.



Before image of backyard resident 4



After image of backyard resident 4



New driveway garden resident 4

Resident 5

New porch side garden breaks down the boxlike shape of the porch, enhancing and enriching the view with its interesting lines , textures and form.



Before backyard resident 5



After image of backyard resident 5



After image of backyard resident 5

Resident 6

- A front driveway garden makeover renewed with bright complimentary plantings providing year round colour interest.



Before front garden – resident 6



After front garden – resident 6



rear before image – resident 6



rear after image – resident 6



rear after image – resident 6

Residence 7

- Adding formal stately shrubs and complimentary groupings, greatly enhances the grandeur and lines of this Provincial style home in Markham.



Before image resident 7



After image resident 7



After image resident 7




Before image of front walkway resident 8




After image front walkway of resident 8

Concept Plan Front –Side Yard renovation

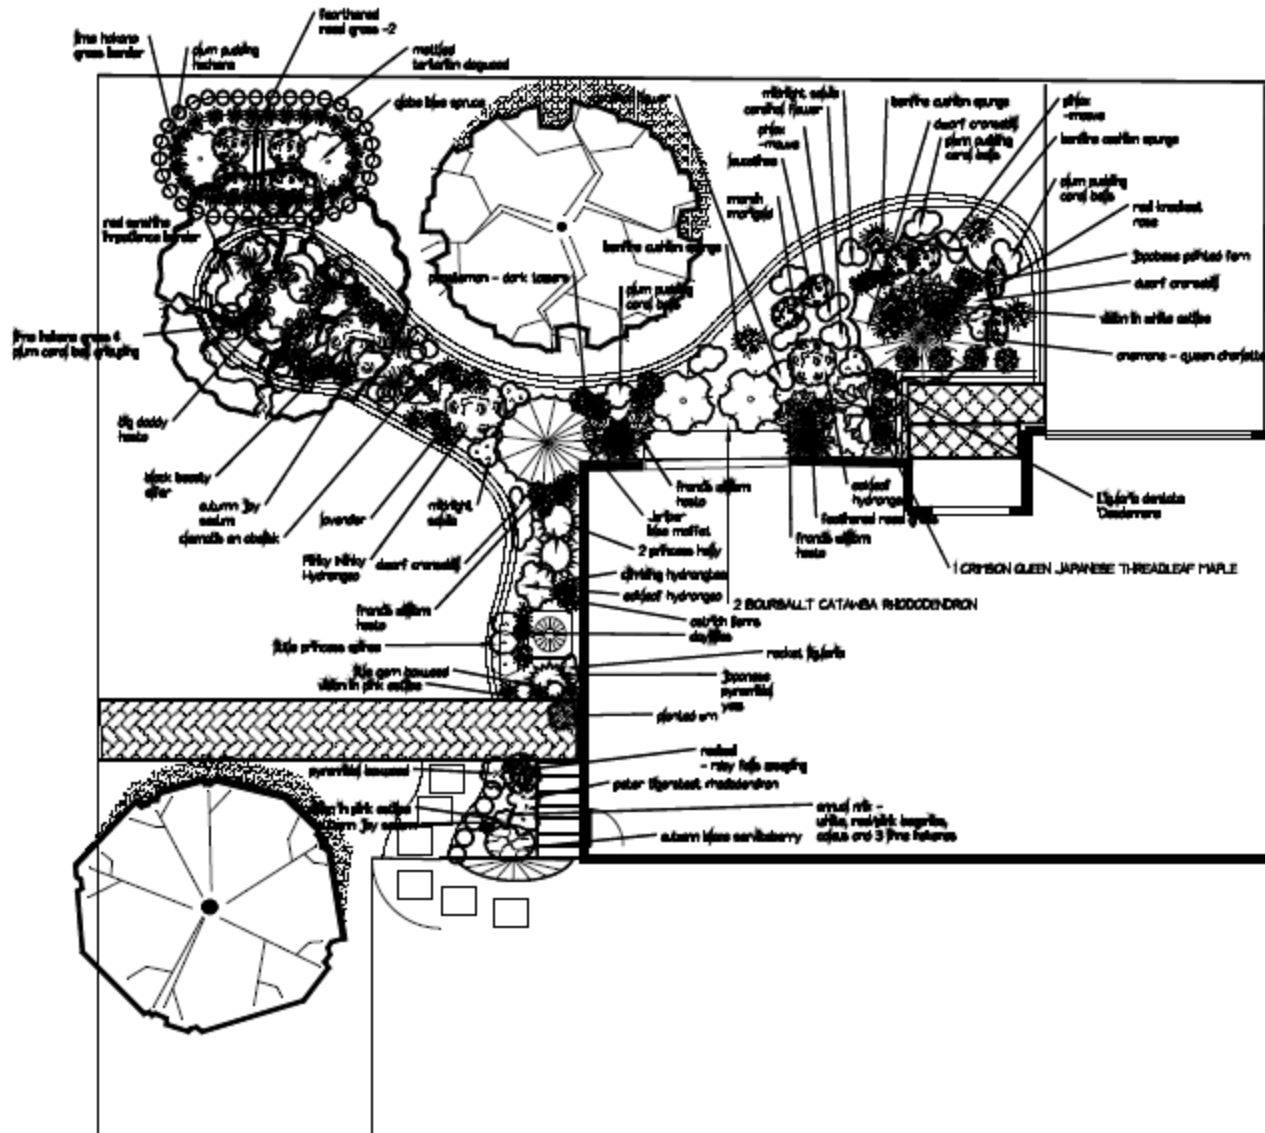


Concept Diagram – Apartment Building

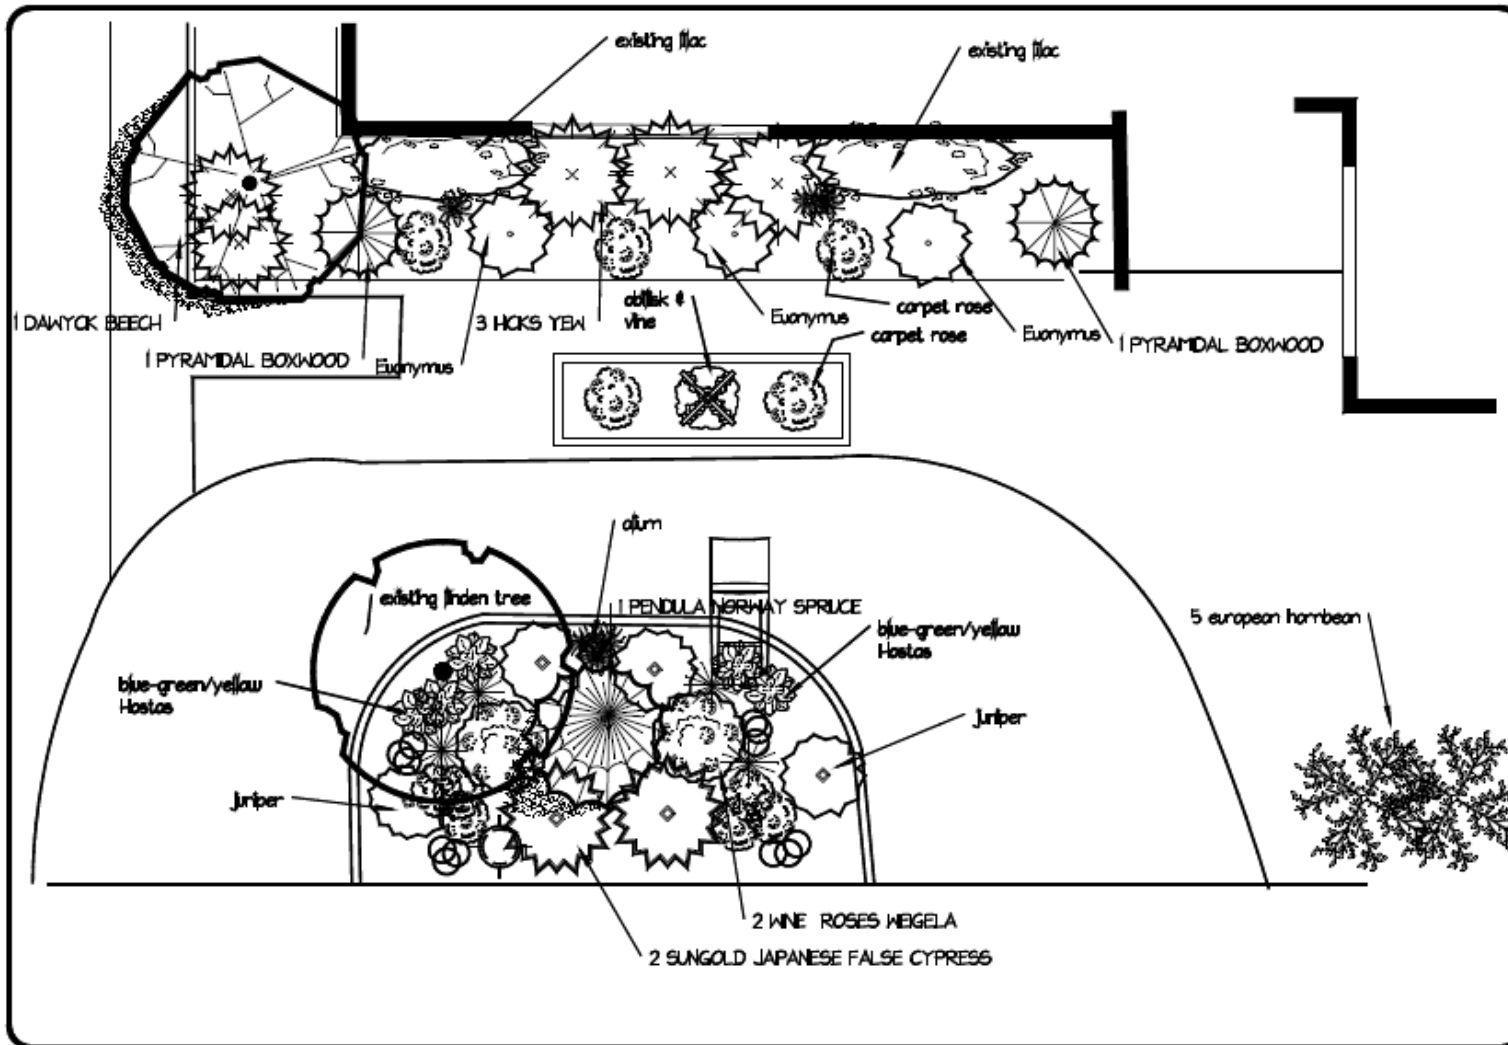

25 Bedford Renovation
 25 Bedford Road, Toronto
 1/4" = 1'-0" 1/8" = 1'-0"

Concept Plan (Dynascape colour)

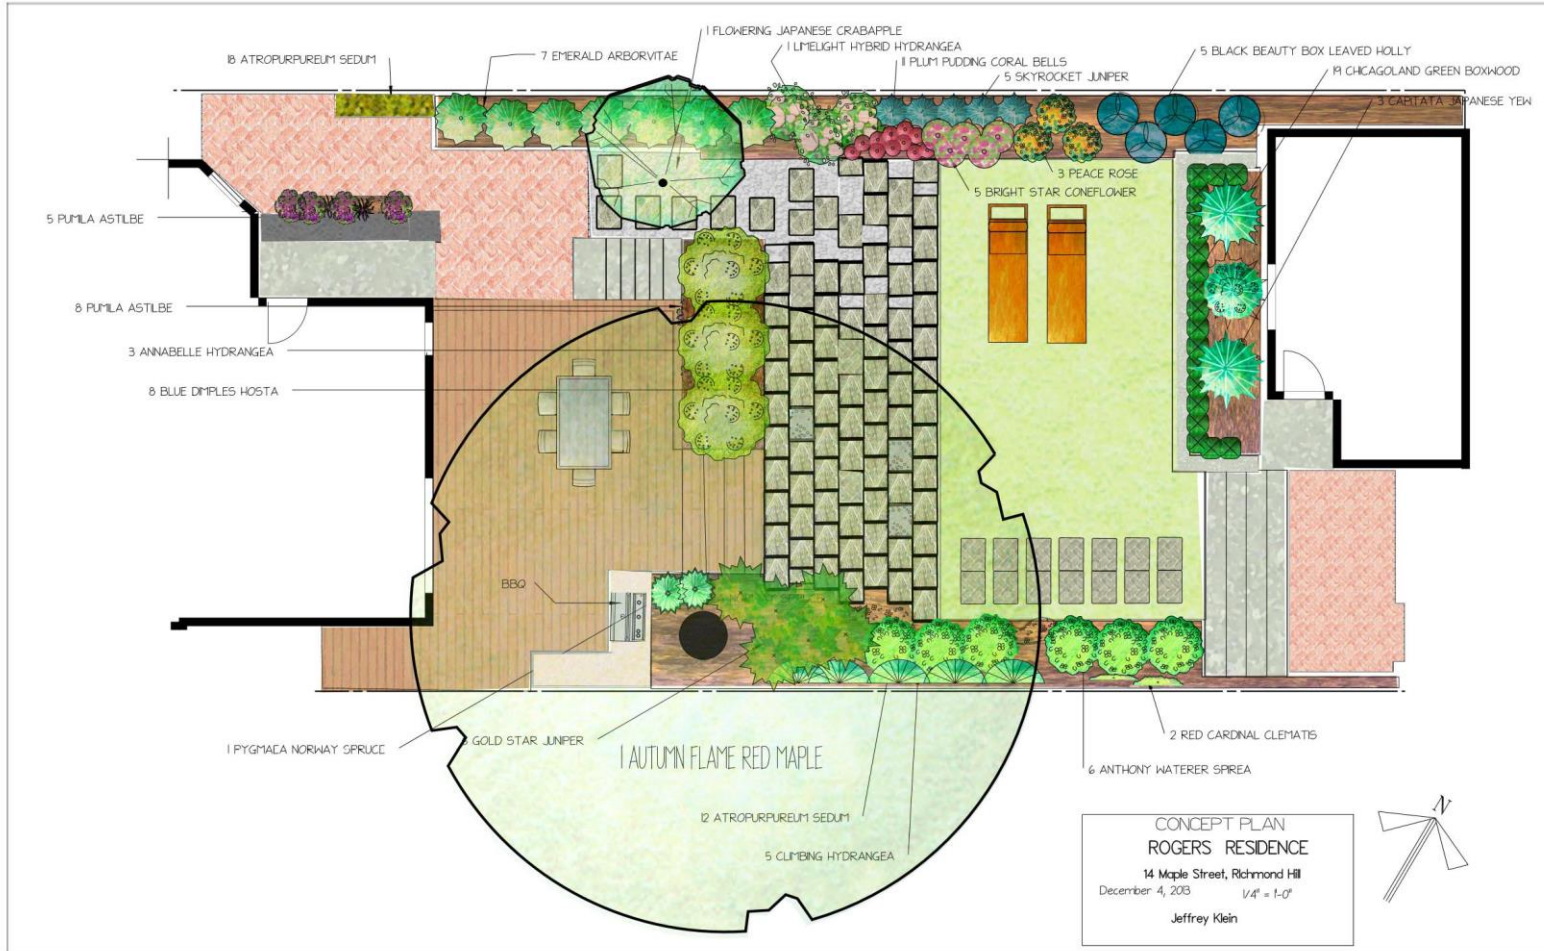

Hand rendered Concept Plan

